


**ESCALA 1/100**

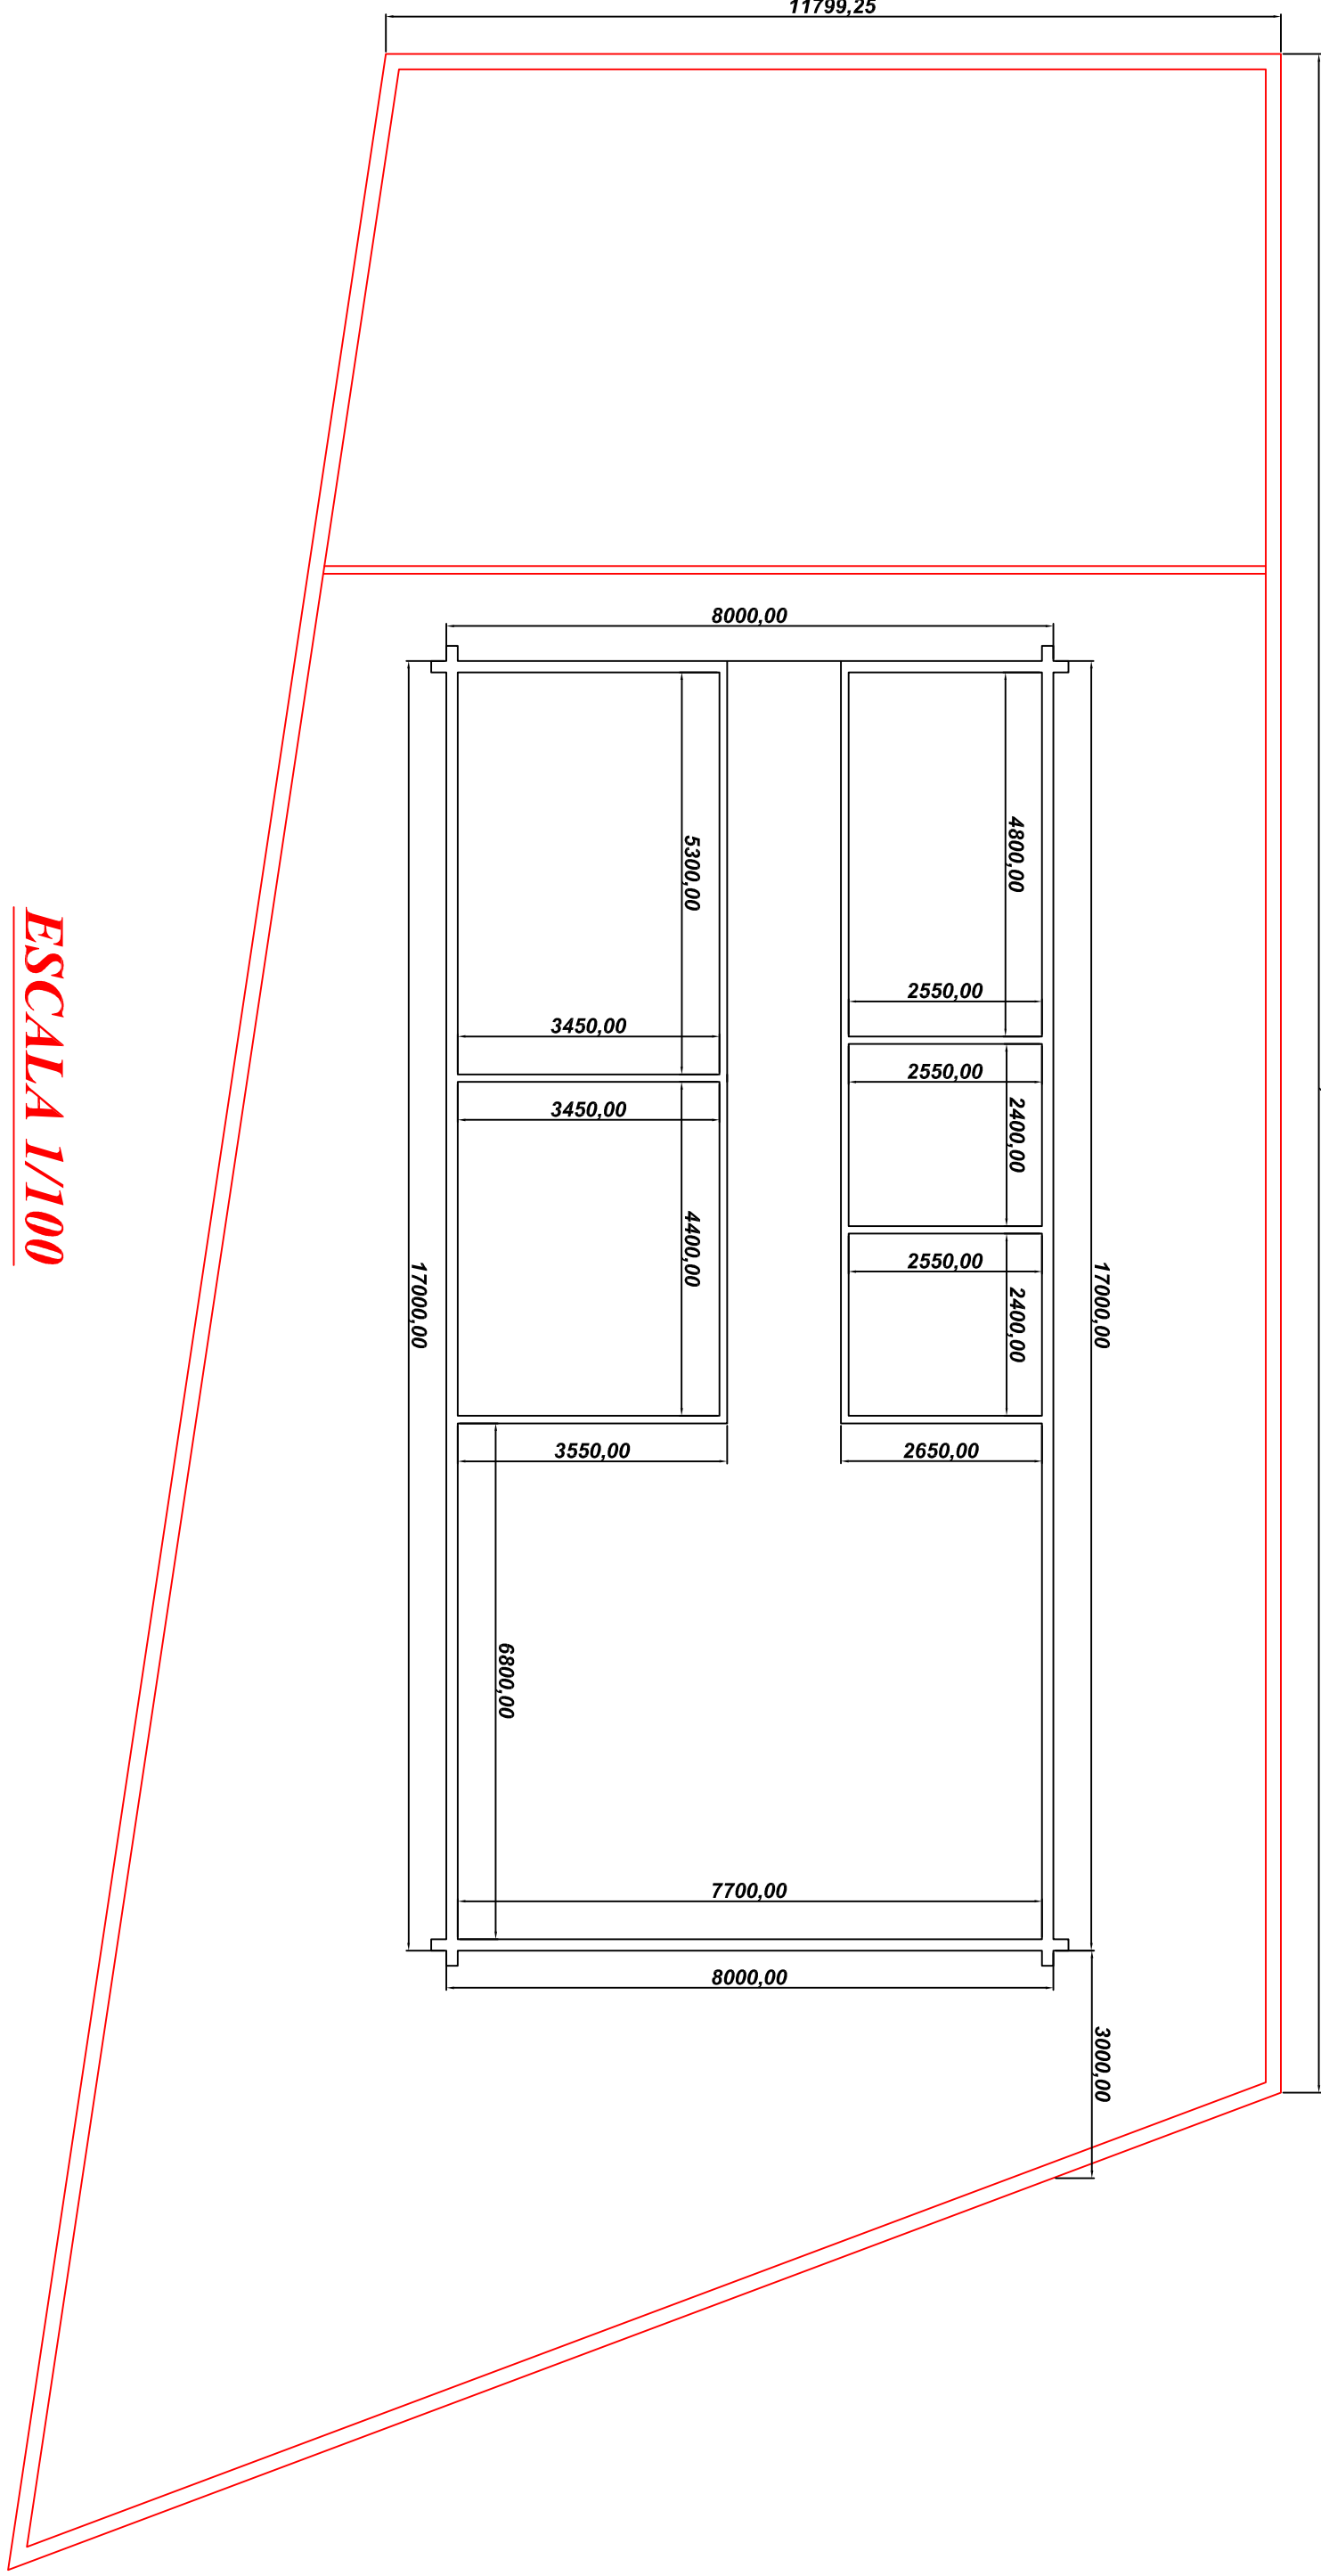

**PLANTA ALTA**